


ROHA MEGACITY PHASE II, CLUSTER-2

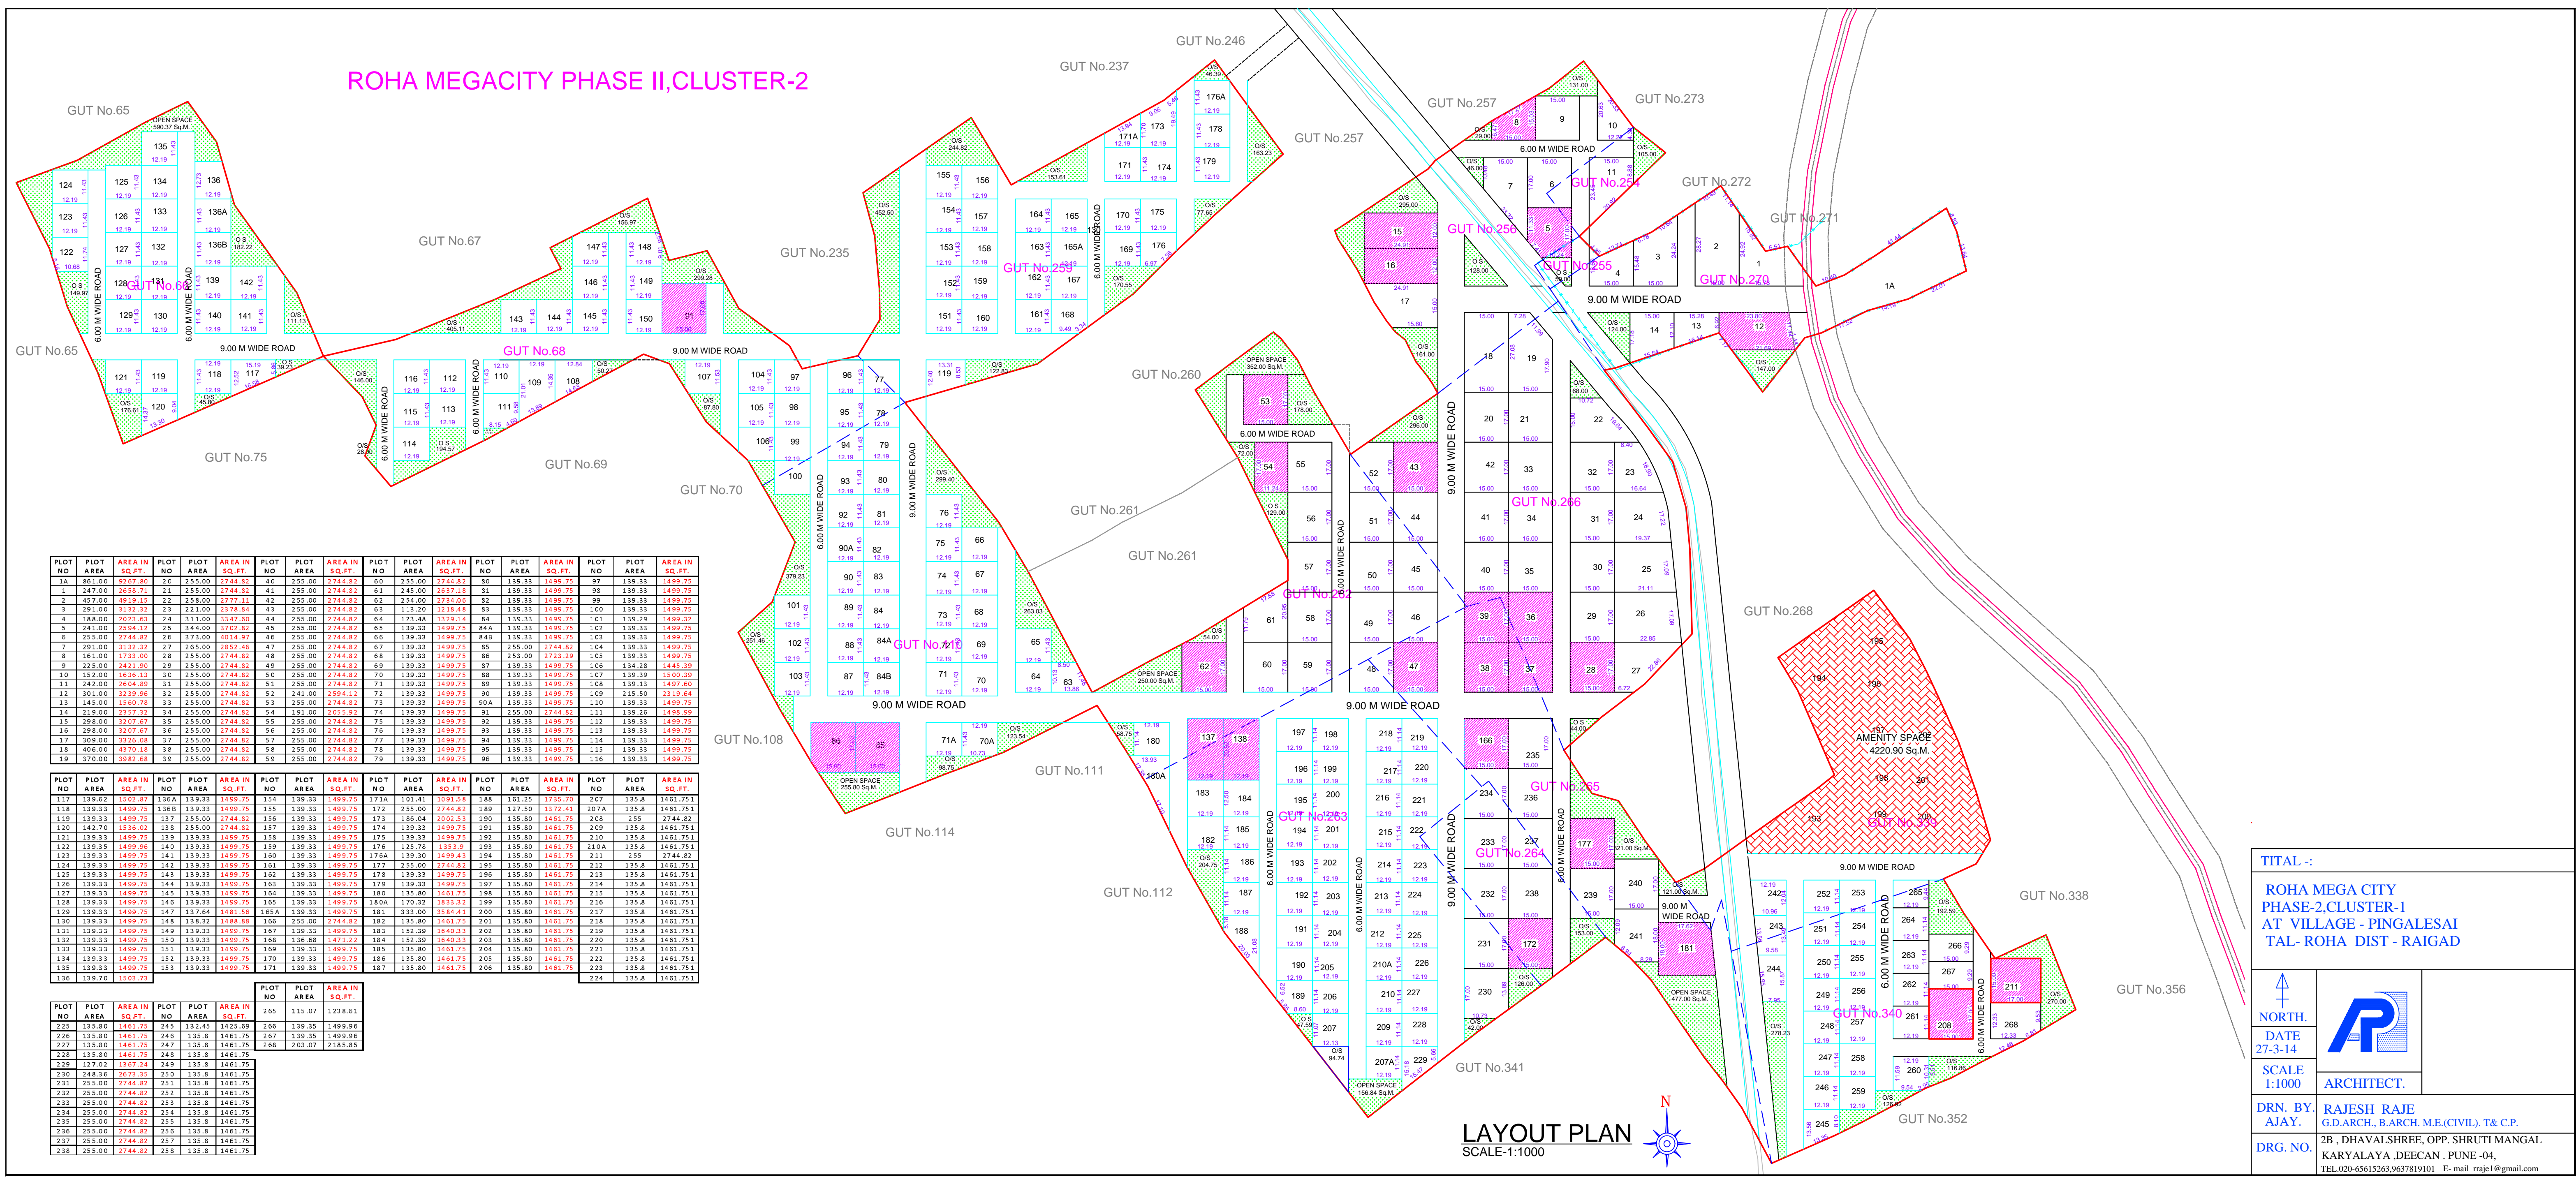

PLOT NO	PLOT AREA	AREA IN SQ.FT.	PLOT NO	PLOT AREA	AREA IN SQ.FT.	PLOT NO	PLOT AREA	AREA IN SQ.FT.	PLOT NO	PLOT AREA	AREA IN SQ.FT.	PLOT NO	PLOT AREA	AREA IN SQ.FT.	PLOT NO	PLOT AREA	AREA IN SQ.FT.
1	247.00	2638.71	21	255.00	2744.82	41	255.00	2744.82	61	245.00	2637.48	81	139.33	1499.75	98	139.33	1499.75
2	457.00	4919.15	22	258.00	2777.11	42	255.00	2744.82	62	254.00	2734.06	82	139.33	1499.75	99	139.33	1499.75
3	291.00	3112.31	23	223.00	2376.64	43	255.00	2744.82	63	112.20	1211.44	83	139.33	1499.75	100	139.33	1499.75
4	188.00	2033.83	24	311.00	3347.60	44	255.00	2744.82	64	123.48	1329.14	84	139.33	1499.75	101	139.33	1499.75
5	241.00	2594.31	25	144.00	1562.63	45	255.00	2744.82	65	139.33	1499.75	85	139.33	1499.75	102	139.33	1499.75
6	255.00	2744.82	26	272.00	2914.07	46	255.00	2744.82	66	139.33	1499.75	86	139.33	1499.75	103	139.33	1499.75
7	291.00	3112.32	27	265.00	2852.40	47	255.00	2744.82	67	139.33	1499.75	87	139.33	1499.75	104	139.33	1499.75
8	161.00	1733.00	28	255.00	2744.82	48	255.00	2744.82	68	139.33	1499.75	88	253.00	2723.19	105	139.33	1499.75
9	233.00	2481.90	29	255.00	2744.82	49	255.00	2744.82	69	139.33	1499.75	89	139.33	1499.75	106	134.28	1444.39
10	152.00	1636.31	30	255.00	2744.82	50	255.00	2744.82	70	139.33	1499.75	90	139.33	1499.75	107	139.33	1500.39
11	242.00	2604.89	31	255.00	2744.82	51	255.00	2744.82	71	139.33	1499.75	91	139.33	1499.75	108	139.33	1497.60
12	301.00	3219.86	32	255.00	2744.82	52	241.00	2584.12	72	139.33	1499.75	92	139.33	1499.75	109	215.50	2312.64
13	145.00	1560.76	33	255.00	2744.82	53	255.00	2744.82	73	139.33	1499.75	93	139.33	1499.75	110	139.33	1499.75
14	119.00	1257.31	34	255.00	2744.82	54	191.00	2055.92	74	139.33	1499.75	94	255.00	2744.82	111	139.26	1495.99
15	298.00	3207.67	35	255.00	2744.82	55	255.00	2744.82	75	139.33	1499.75	95	139.33	1499.75	112	139.33	1499.75
16	298.00	3207.67	36	255.00	2744.82	56	255.00	2744.82	76	139.33	1499.75	96	139.33	1499.75	113	139.33	1499.75
17	309.00	3326.08	37	255.00	2744.82	57	255.00	2744.82	77	139.33	1499.75	97	139.33	1499.75	114	139.33	1499.75
18	406.00	4370.13	38	255.00	2744.82	58	255.00	2744.82	78	139.33	1499.75	98	139.33	1499.75	115	139.33	1499.75
19	370.00	3982.65	39	255.00	2744.82	59	255.00	2744.82	79	139.33	1499.75	99	139.33	1499.75	116	139.33	1499.75

PLOT NO	PLOT AREA	AREA IN SQ.FT.	PLOT NO	PLOT AREA	AREA IN SQ.FT.	PLOT NO	PLOT AREA	AREA IN SQ.FT.	PLOT NO	PLOT AREA	AREA IN SQ.FT.	PLOT NO	PLOT AREA	AREA IN SQ.FT.	PLOT NO	PLOT AREA	AREA IN SQ.FT.	
117	139.02	1502.87	136A	139.33	1499.75	134	139.33	1499.75	173A	101.41	1091.58	188	101.25	1075.70	207	135.8	1461.751	
118	139.33	1499.75	136B	139.33	1499.75	135	139.33	1499.75	172	255.00	2744.82	189	127.50	1372.41	207A	135.8	1461.751	
119	139.33	1499.75	137	255.00	2744.82	136	139.33	1499.75	173	180.00	1920.33	190	135.80	1461.75	208	235	2744.82	
120	142.70	1516.02	138	255.00	2744.82	137	139.33	1499.75	174	139.33	1499.75	191	135.80	1461.75	209	135.8	1461.751	
121	139.33	1499.75	139	139.33	1499.75	138	139.33	1499.75	175	139.33	1499.75	192	135.80	1461.75	210	135.8	1461.751	
122	139.33	1499.75	140	139.33	1499.75	139	139.33	1499.75	176	125.70	1352.39	193	135.80	1461.75	211	135.8	1461.751	
123	139.33	1499.75	141	139.33	1499.75	140	139.33	1499.75	177	139.33	1499.75	194	135.80	1461.75	212	235	2744.82	
124	139.33	1499.75	142	139.33	1499.75	141	139.33	1499.75	178	255.00	2744.82	195	135.80	1461.75	213	135.8	1461.751	
125	139.33	1499.75	143	139.33	1499.75	142	139.33	1499.75	179	139.33	1499.75	196	135.80	1461.75	214	135.8	1461.751	
126	139.33	1499.75	144	139.33	1499.75	143	139.33	1499.75	180	139.33	1499.75	197	135.80	1461.75	215	135.8	1461.751	
127	139.33	1499.75	145	139.33	1499.75	144	139.33	1499.75	181	135.80	1461.75	198	135.80	1461.75	216	135.8	1461.751	
128	139.33	1499.75	146	139.33	1499.75	145	139.33	1499.75	182	139.33	1499.75	199	135.80	1461.75	217	135.8	1461.751	
129	139.33	1499.75	147	137.64	1481.56	146	165A	139.33	1499.75	183	333.00	3584.41	200	135.80	1461.75	218	135.8	1461.751
130	139.33	1499.75	148	138.32	1488.88	147	255.00	2744.82	184	135.80	1461.75	201	135.80	1461.75	219	135.8	1461.751	
131	139.33	1499.75	149	139.32	1499.75	148	139.33	1499.75	185	152.39	1640.33	202	135.80	1461.75	220	135.8	1461.751	
132	139.33	1499.75	150	139.33	1499.75	149	136.68	1471.22	186	152.39	1640.33	203	135.80	1461.75	221	135.8	1461.751	
133	139.33	1499.75	151	139.33	1499.75	150	139.33	1499.75	187	135.80	1461.75	204	135.80	1461.75	222	135.8	1461.751	
134	139.33	1499.75	152	139.33	1499.75	151	139.33	1499.75	188	135.80	1461.75	205	135.80	1461.75	223	135.8	1461.751	
135	139.33	1499.75	153	139.33	1499.75	152	139.33	1499.75	189	139.33	1499.75	206	135.80	1461.75	224	135.8	1461.751	
136	139.76	1503.73																


PLOT NO	PLOT AREA	AREA IN SQ.FT.	PLOT NO	PLOT AREA	AREA IN SQ.FT.
205	115.07	1238.81	265	135.8	1461.75
206	139.33	1499.96	266	139.33	1499.96
207	139.33	1499.96	267	139.33	1499.96
208	205.07	2185.85			
209	127.02	1367.24	249	135.8	1461.75
210	248.36	2673.35	250	135.8	1461.75
211	255.00	2744.82	251	135.8	1461.75
212	255.00	2744.82	252	135.8	1461.75
213	255.00	2744.82	253	135.8	1461.75
214	255.00	2744.82	254	135.8	1461.75
215	255.00	2744.82	255	135.8	1461.75
216	255.00	2744.82	256	135.8	1461.75
217	255.00	2744.82	257	135.8	1461.75
218	255.00	2744.82	258	135.8	1461.75

TITAL :-
 ROHA MEGA CITY
 PHASE-2, CLUSTER-1
 AT VILLAGE - PINGALESAI
 TAL-ROHA DIST - RAIGAD

↑
NORTH
DATE
27-3-14

SCALE
1:1000

DRN. BY
AJAY.



ARCHITECT.

DR. RAJESH RAJE
 G.D.ARCH., B.ARCH. M.E.(CIVIL), T & CP.
 2B, DHAVALSHREE, OPP. SHRUTI MANGAL
 KARYALAYA DEECAN. PUNE-04.
 TEL.020-65615663,6637819101 E-mail: rraje1@gmail.com

LAYOUT PLAN
SCALE:1:1000

